


1 CONCEPTUAL NORTH (FRONT) ELEVATION
A-1 | A-1 SCALE: 1/8" = 1'-0"

FINISH LEGEND		
BRICK	EXISTING	STAIN TO MATCH QT BRICK
STONE VENEER	GLEN GERY	SONOMA STACKED STONE
STOREFRONT	US ALUMINUM	CLEAR ANODIZED ALUM.
EIFS FIELD	SHERWIN WILLIAMS	SW9109 NATURAL LINEN
EIFS TRIM	SHERWIN WILLIAMS	DARK BRONZE
PRE-FIN. METAL ROOF & TRIM	ATAS METALS	DARK BRONZE
FAUX WOOD CLADDING	MODERN MATERIALS	DIZAL PREMIUM WOOD GRAIN SIDING
CANTILEVERED AWINGS	LAWRENCE MANUFACTURING	PRE-FINISHED BLACK ALUM.
FINISH SELECTIONS ARE FOR BASIS OF DESIGN - OR EQUAL SUBSTITUTIONS TO BE CONSIDERED.		
SIGNAGE SHOWN FOR REFERENCE ONLY. ALL SIGNS TO BE COMPLIANT WITH CITY SIGN ORDINANCES.		



2 CONCEPTUAL EAST (SIDE) ELEVATION
A-1 | A-1 SCALE: 1/8" = 1'-0"

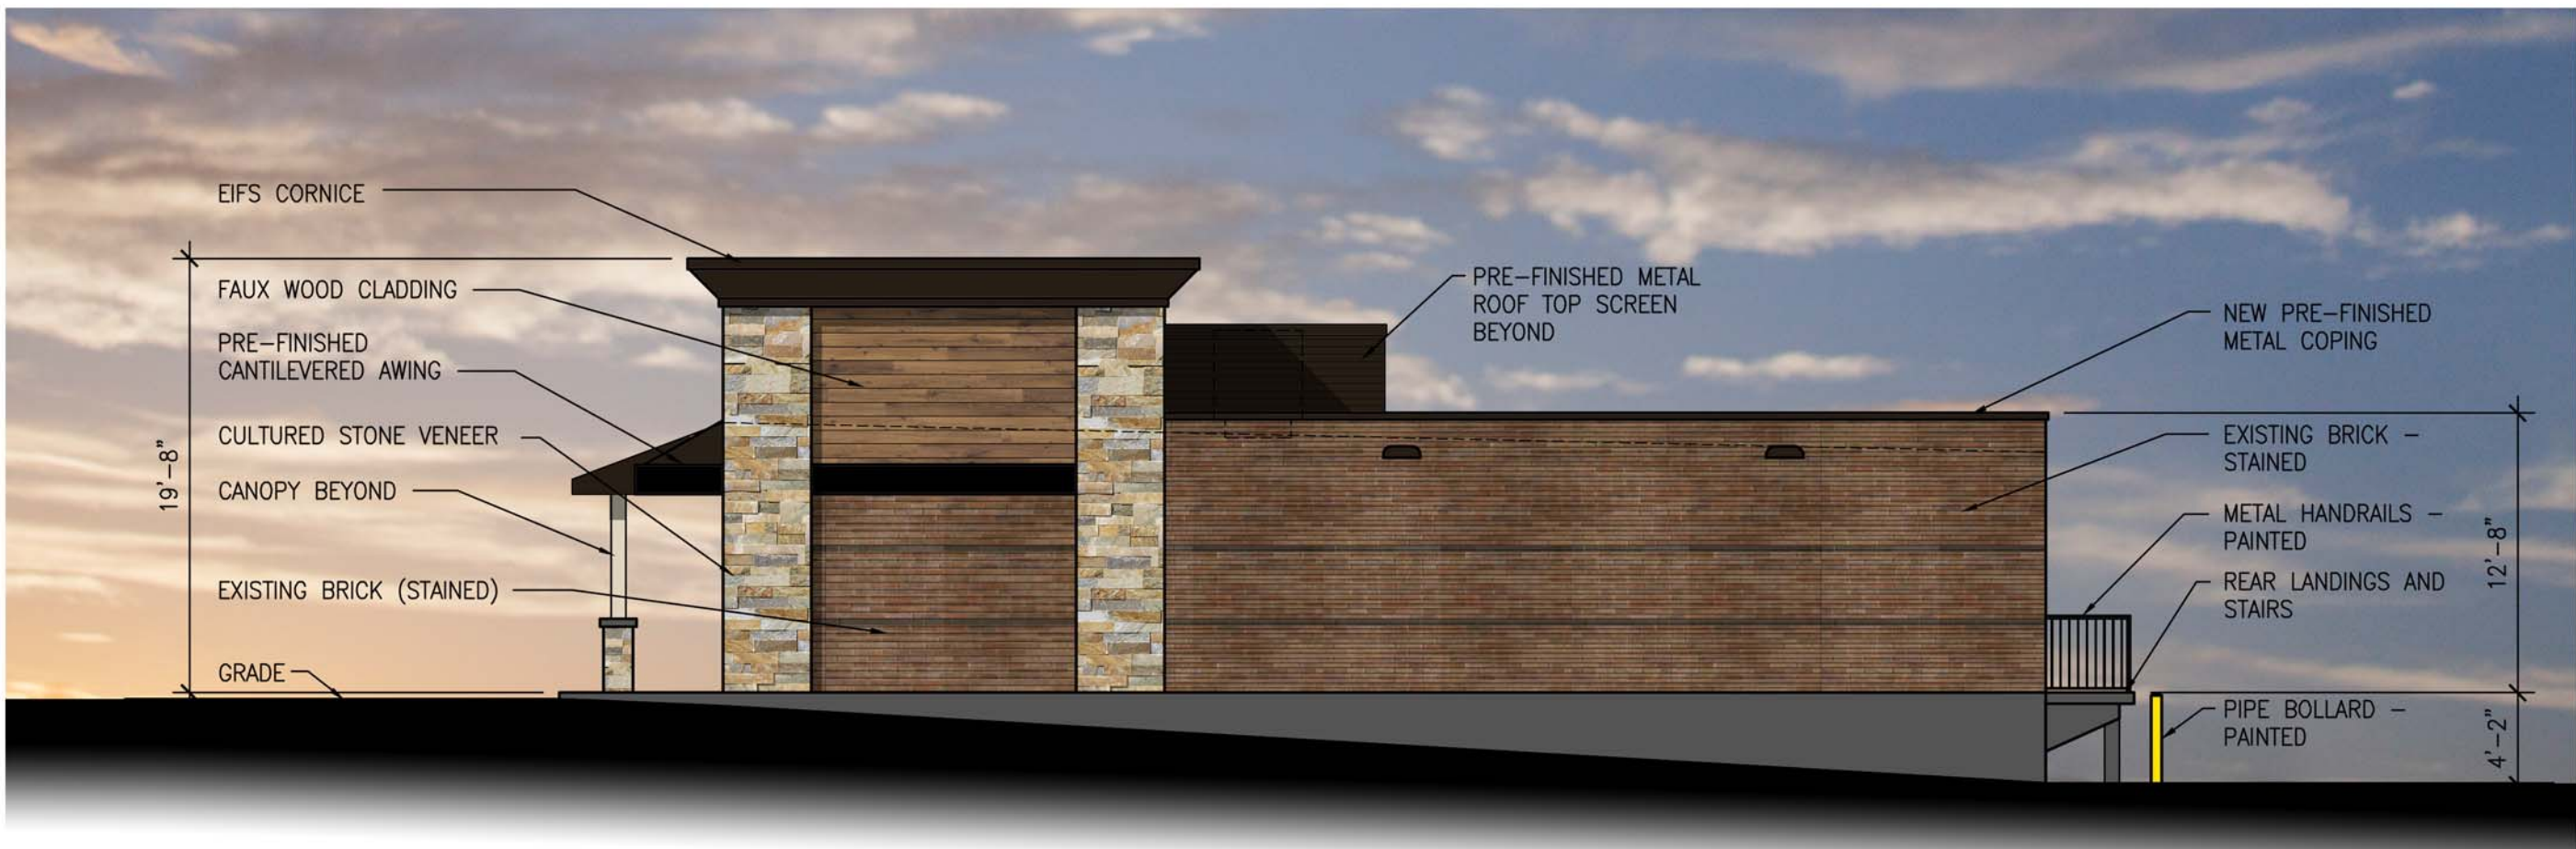

3 CONCEPTUAL WEST (SIDE) ELEVATION
A-1 | A-1 SCALE: 1/8" = 1'-0"



4 CONCEPTUAL SOUTH (REAR) ELEVATION
A-1 | A-1 SCALE: 1/8" = 1'-0"



BAALMAN ARCHITECTS

#2 Daniel Drive
O'Fallon, MO 63366
ph: 314.640.6212

Michael J. Baalman
ARCHITECT
License#: A-2012004035
Certificate of Authority:
2014003655

New Exterior Alterations for:

Olive Retail Center

11034 Olive Blvd.
St. Louis, Missouri 63141

DATE	ISSUE	R#
1-28-2020	EXISTING & PROPOSED	
2-5-2020	RENDERING FOR COMMUNITY	
3-9-2020	RENDERING FOR CITY	
5-5-2020	REV CITY RENDERING	



Michael J. Baalman
ARCHITECT

PROJECT MANAGER: JKL
DRAWN BY: JKL

PROJECT NUMBER
19-081
January 28, 2020

SHEET
A1
EXTERIOR
ELEVATION
STUDY